

PLANTING SCHEDULE			
TREES			
QUALITY	LATIN NAME	COMMON NAME	SCHEDULED SIZE
6	ABIES BALSAMEA	BALSAM FIR	10'-12' B&B
6	AMELANCHIER GRACIFLORA	SHADBLOW SERVICEBERRY	2" CALIPER
9	CORNUS MAS	DOGWOOD	7'-8' B&B MULTISTEM
6	ACER SACCHARUM	SUGAR MAPLE	3" CALIPER
SHRUBS			
QUALITY	LATIN NAME	COMMON NAME	SCHEDULED SIZE
19	ILEX VERTICILLATA "MARYLAND BEAUTY"	MARYLAND BEAUTY WINTERBERRY	4'-5' B&B
170	THUJA OCCIDENTALIS NIGRA	DARK AMERICAN ARBORVITAE	8'-10' B&B
25	VIBURNUM LENTAGO	NANNYBERRY VIBURNUM	8'-10' B&B
12	VIBURNUM p.l. "FIREWORKS"	FIREWORKS DOUBLEFILE VIBURNUM	8'-10' B&B

Move 6 Abies Balsamea to
Abutting property as agreed
to by property owner

THIS DOCUMENT IS PROVIDED BY BORREGO SOLAR SYSTEMS, INC. TO FACILITATE THE SALE AND INSTALLATION OF A SOLAR POWER SYSTEM. THIS DOCUMENT IS NOT TO BE USED FOR ANY OTHER PURPOSE, IN ANY MANNER WITHOUT CONSENT & STRICTLY PROHIBITED.

BORREGO SOLAR
1115 PESTORF STREET, 2ND FLOOR
LYNN, MA 01901
PHONE: (978) 899-8273
FAX: (978) 843-8778
WWW.BORREGOSOLAR.COM

SEAL OF THE TOWN OF GRAFTON, MASSACHUSETTS
STEPHEN J. ROY
TOWN CLERK
APR 21 2016


MODIFICATION TO A SPECIAL PERMIT
650 KW SOLAR ELECTRIC SYSTEM
79 OLD UPTON ROAD, GRAFTON, MA 01519

PROJECT NUMBER:
905-0467

REV	DATE	DRAWN	CHECKED	RELEASE LEVEL	REVISIONS PER PLANNING BOARD	REVISIONS PER ABUTTERS COMMENTS	REVISIONS PER PLANNING COMMENTS	MODIFICATION TO A SPECIAL PERMIT
1	12/07/14	JAW	SML					
	01/27/14	JAW	SML					
	01/30/14	JAW	SML					
	02/29/16		SML					

SCALES SHOWN ON DRAWINGS
ARE VALID ONLY WHEN PLOTTED
ARCH. C. 34" X 36"

C-4.1
LANDSCAPE PLAN

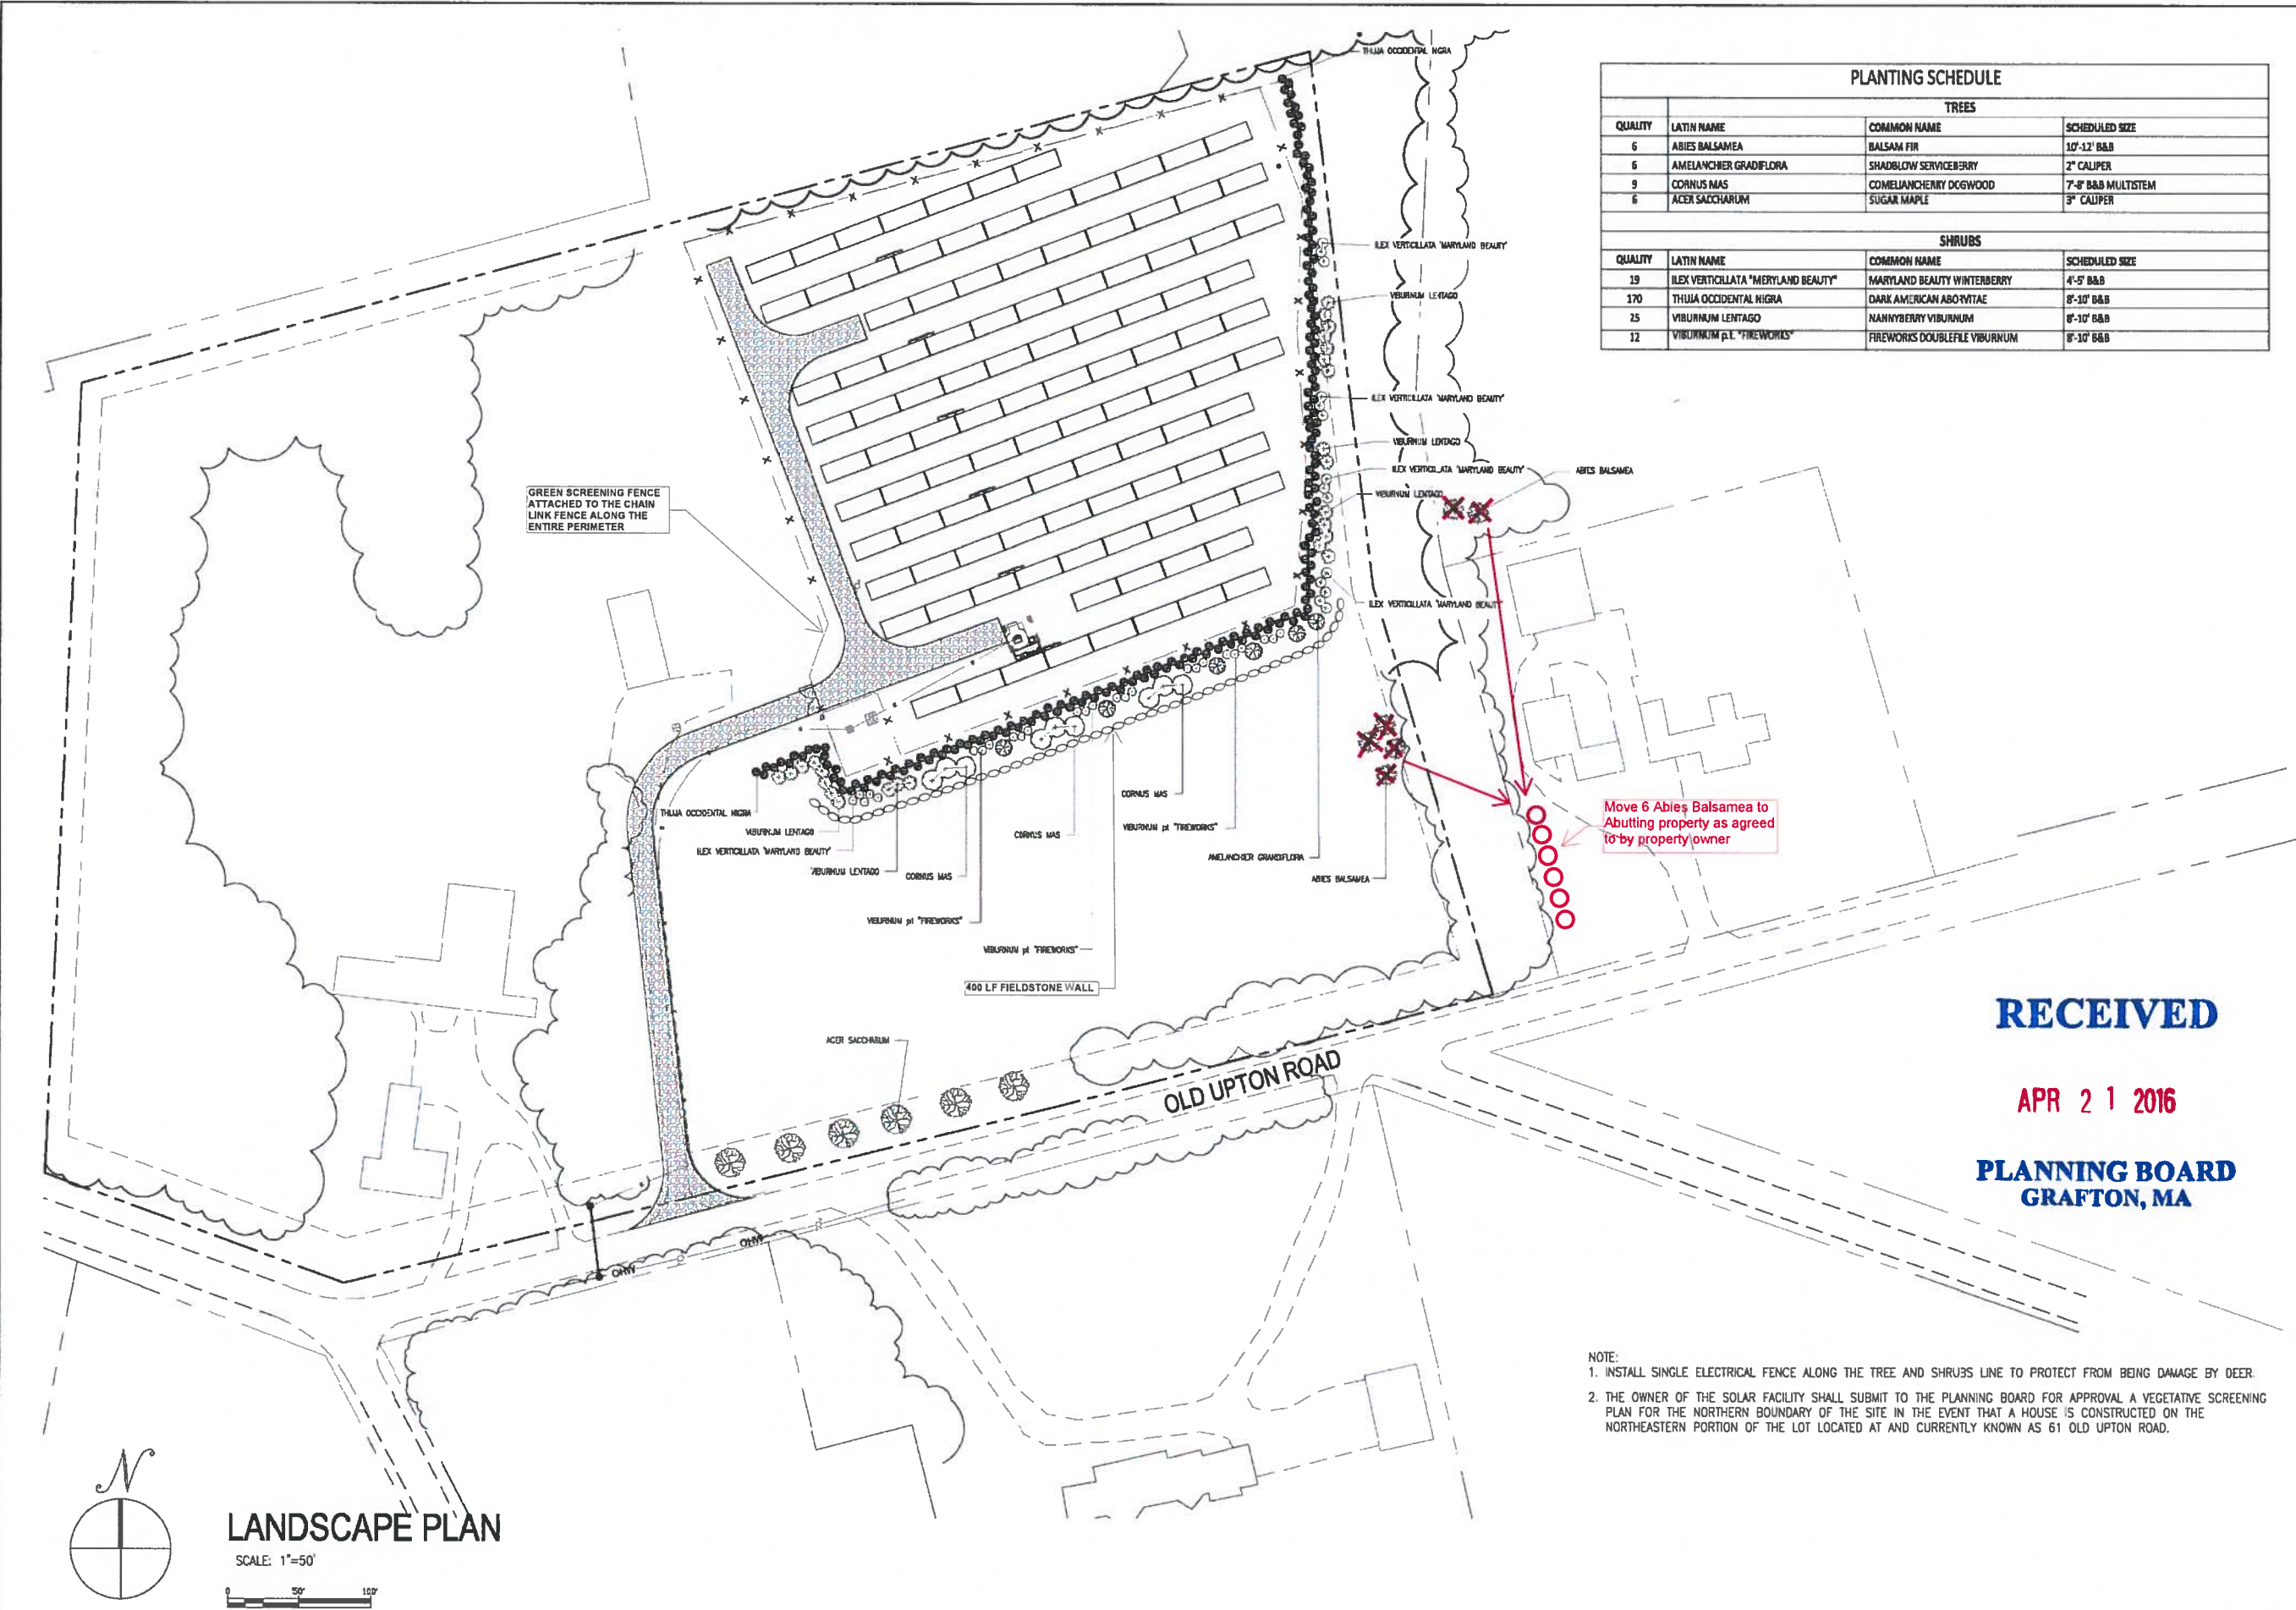

RECEIVED

APR 21 2016

PLANNING BOARD
GRAFTON, MA